



SYNDICAT DES EAUX ET DE L'ASSAINISSEMENT
ALSACE - MOSELLE
(ANETRE MINISTÈRES DU 26-12-1958 MODIFIE)
Espace Européen de l'Entrepise - Schilligheim - CS 10 020 - 67 013 Strasbourg CEDEX
VU POUR ÊTRE ANNEXE A LA DELIBERATION
DU 20/03/2023
A DRUSENHEIM, le 24/03/2023
Denis HOMMEY
Président



P.L.U.
Plan Local d'Urbanisme

**Périmètre de
Herrlisheim - Offendorf
Herrlisheim**

Création du plan : 03/12/1997
Mise à jour réseau : 20/02/2023
Dessinateur : V. AMECOS

Tableau d'assemblage :

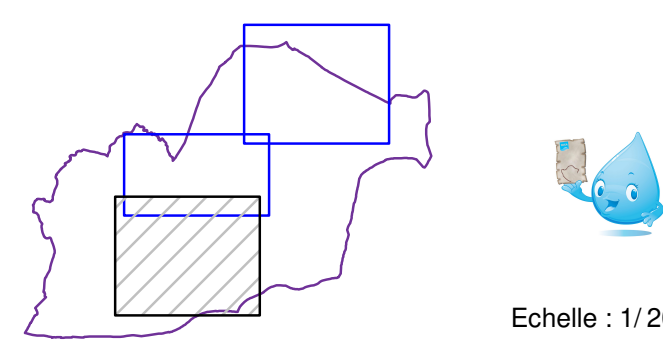


Planche : 2/3

Echelle : 1/2000

Légende P.L.U. :


Edtion du plan le : 28/02/2023
sur la base du Plan de Zonage
reçu le : 28/02/2023

Réseau d'eau potable

Légende :

 Réseau d'eau potable

 Réservoir

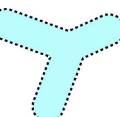 Zone de desserte du réseau d'eau potable

Reproduction soumise à l'autorisation préalable du SDEA * SCAN25 - IGN Paris - Reproduction Interdite - Licence n°9278

The map displays the water supply network for Herrlisheim - Offendorf. The network is shown in blue, with a main line running along the southern edge of the area, branching into numerous smaller lines that serve individual houses and buildings. A pink circle indicates the location of a reservoir. The map also shows the surrounding area, including fields and other roads. A north arrow is located in the top left corner.